
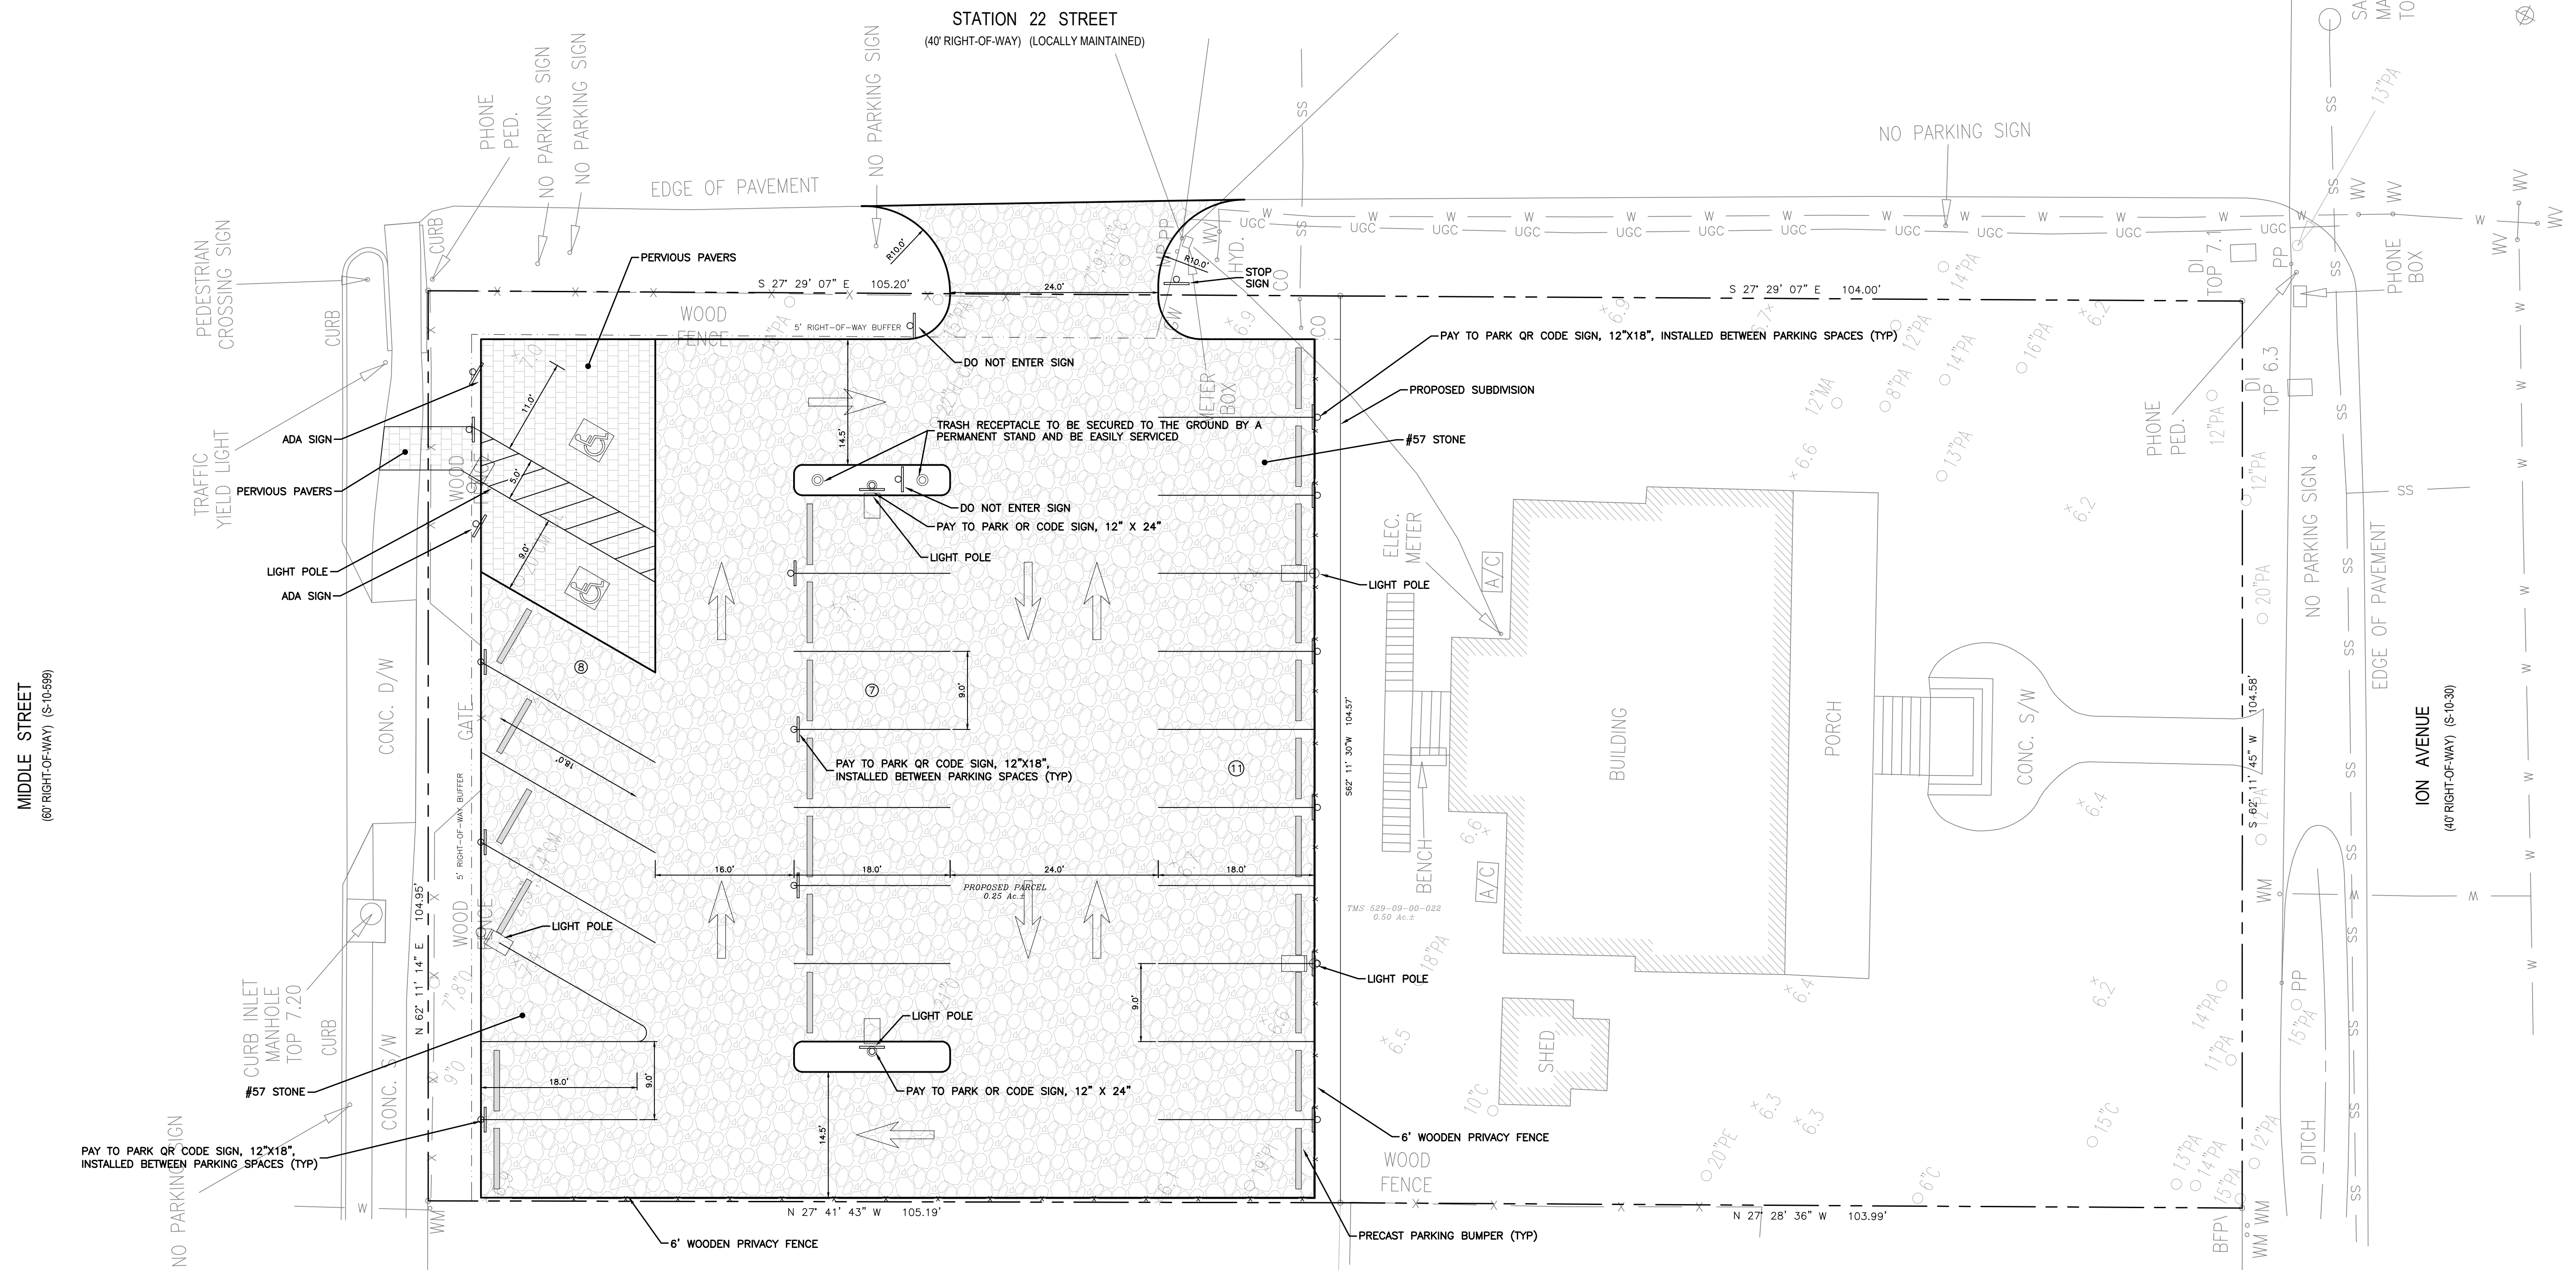



THE DRAWING AND ASSOCIATED CONTENT ARE AN INSTRUMENT OF SERVICE AND THE PROPERTY OF CLINE ENGINEERING, INC. AND SHALL NOT BE REPRODUCED OR USED FOR ANY OTHER PROJECT WITHOUT THE WRITTEN AUTHORIZATION OF CLINE ENGINEERING, INC. IN WRITING.

SITE DATA TABLE	
TAX MAP INFORMATION	A PORTION OF TMS #529-09-00-022
SUBJECT PARCEL(S) ZONING	CC (COMMUNITY COMMERCIAL DISTRICT) CCOD 2 OVERLAY DISTRICT
SUBJECT PARCEL(S) AREA	0.25 Ac.±
SITE BUFFER REQUIREMENTS	5' RIGHT-OF-WAY BUFFER
SITE PARKING REQUIREMENTS	N/A
PARKING PROVIDED	26 VEHICLE SPACES (INCLUDES 2 ADA ACCESSIBLE SPACES)

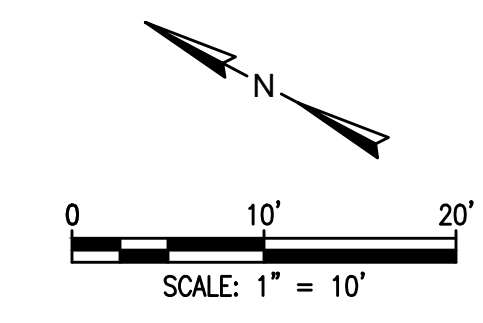

REV.	DATE	DESCRIPTION	DRAWN	APPV.

MIDDLE STREET PARKING  
**SITE PLAN**  
 INTERSECTION OF MIDDLE STREET AND STATION 22 STREET  
 SULLIVAN'S ISLAND, SOUTH CAROLINA

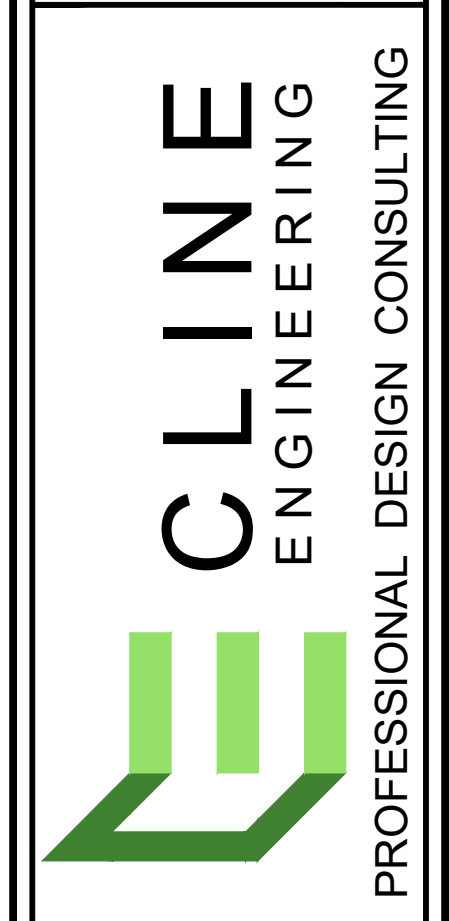

PROJECT MANAGER: MFC  
 DRAWN BY: AJURCO  
 PROJECT DATE: DECEMBER 2023  
 SHEET NUMBER: 201

SHEET NUMBER  
**B**