


EXISTING

IMPERVIOUS COVERAGE per SI DRB Form B	
Principal Building:	1516 SF
Covered porches:	200 SF
Open Decks / Steps:	532 SF
Pool / Patio:	(0 SF)
Drives / Walks:	442 SF
Other:	378 SF
TOTAL EXISTING IMPERVIOUS COVERAGE:	3,068 SF

PERVIOUS COVERAGE Previous Walk:	139 SF
-------------------------------------	--------

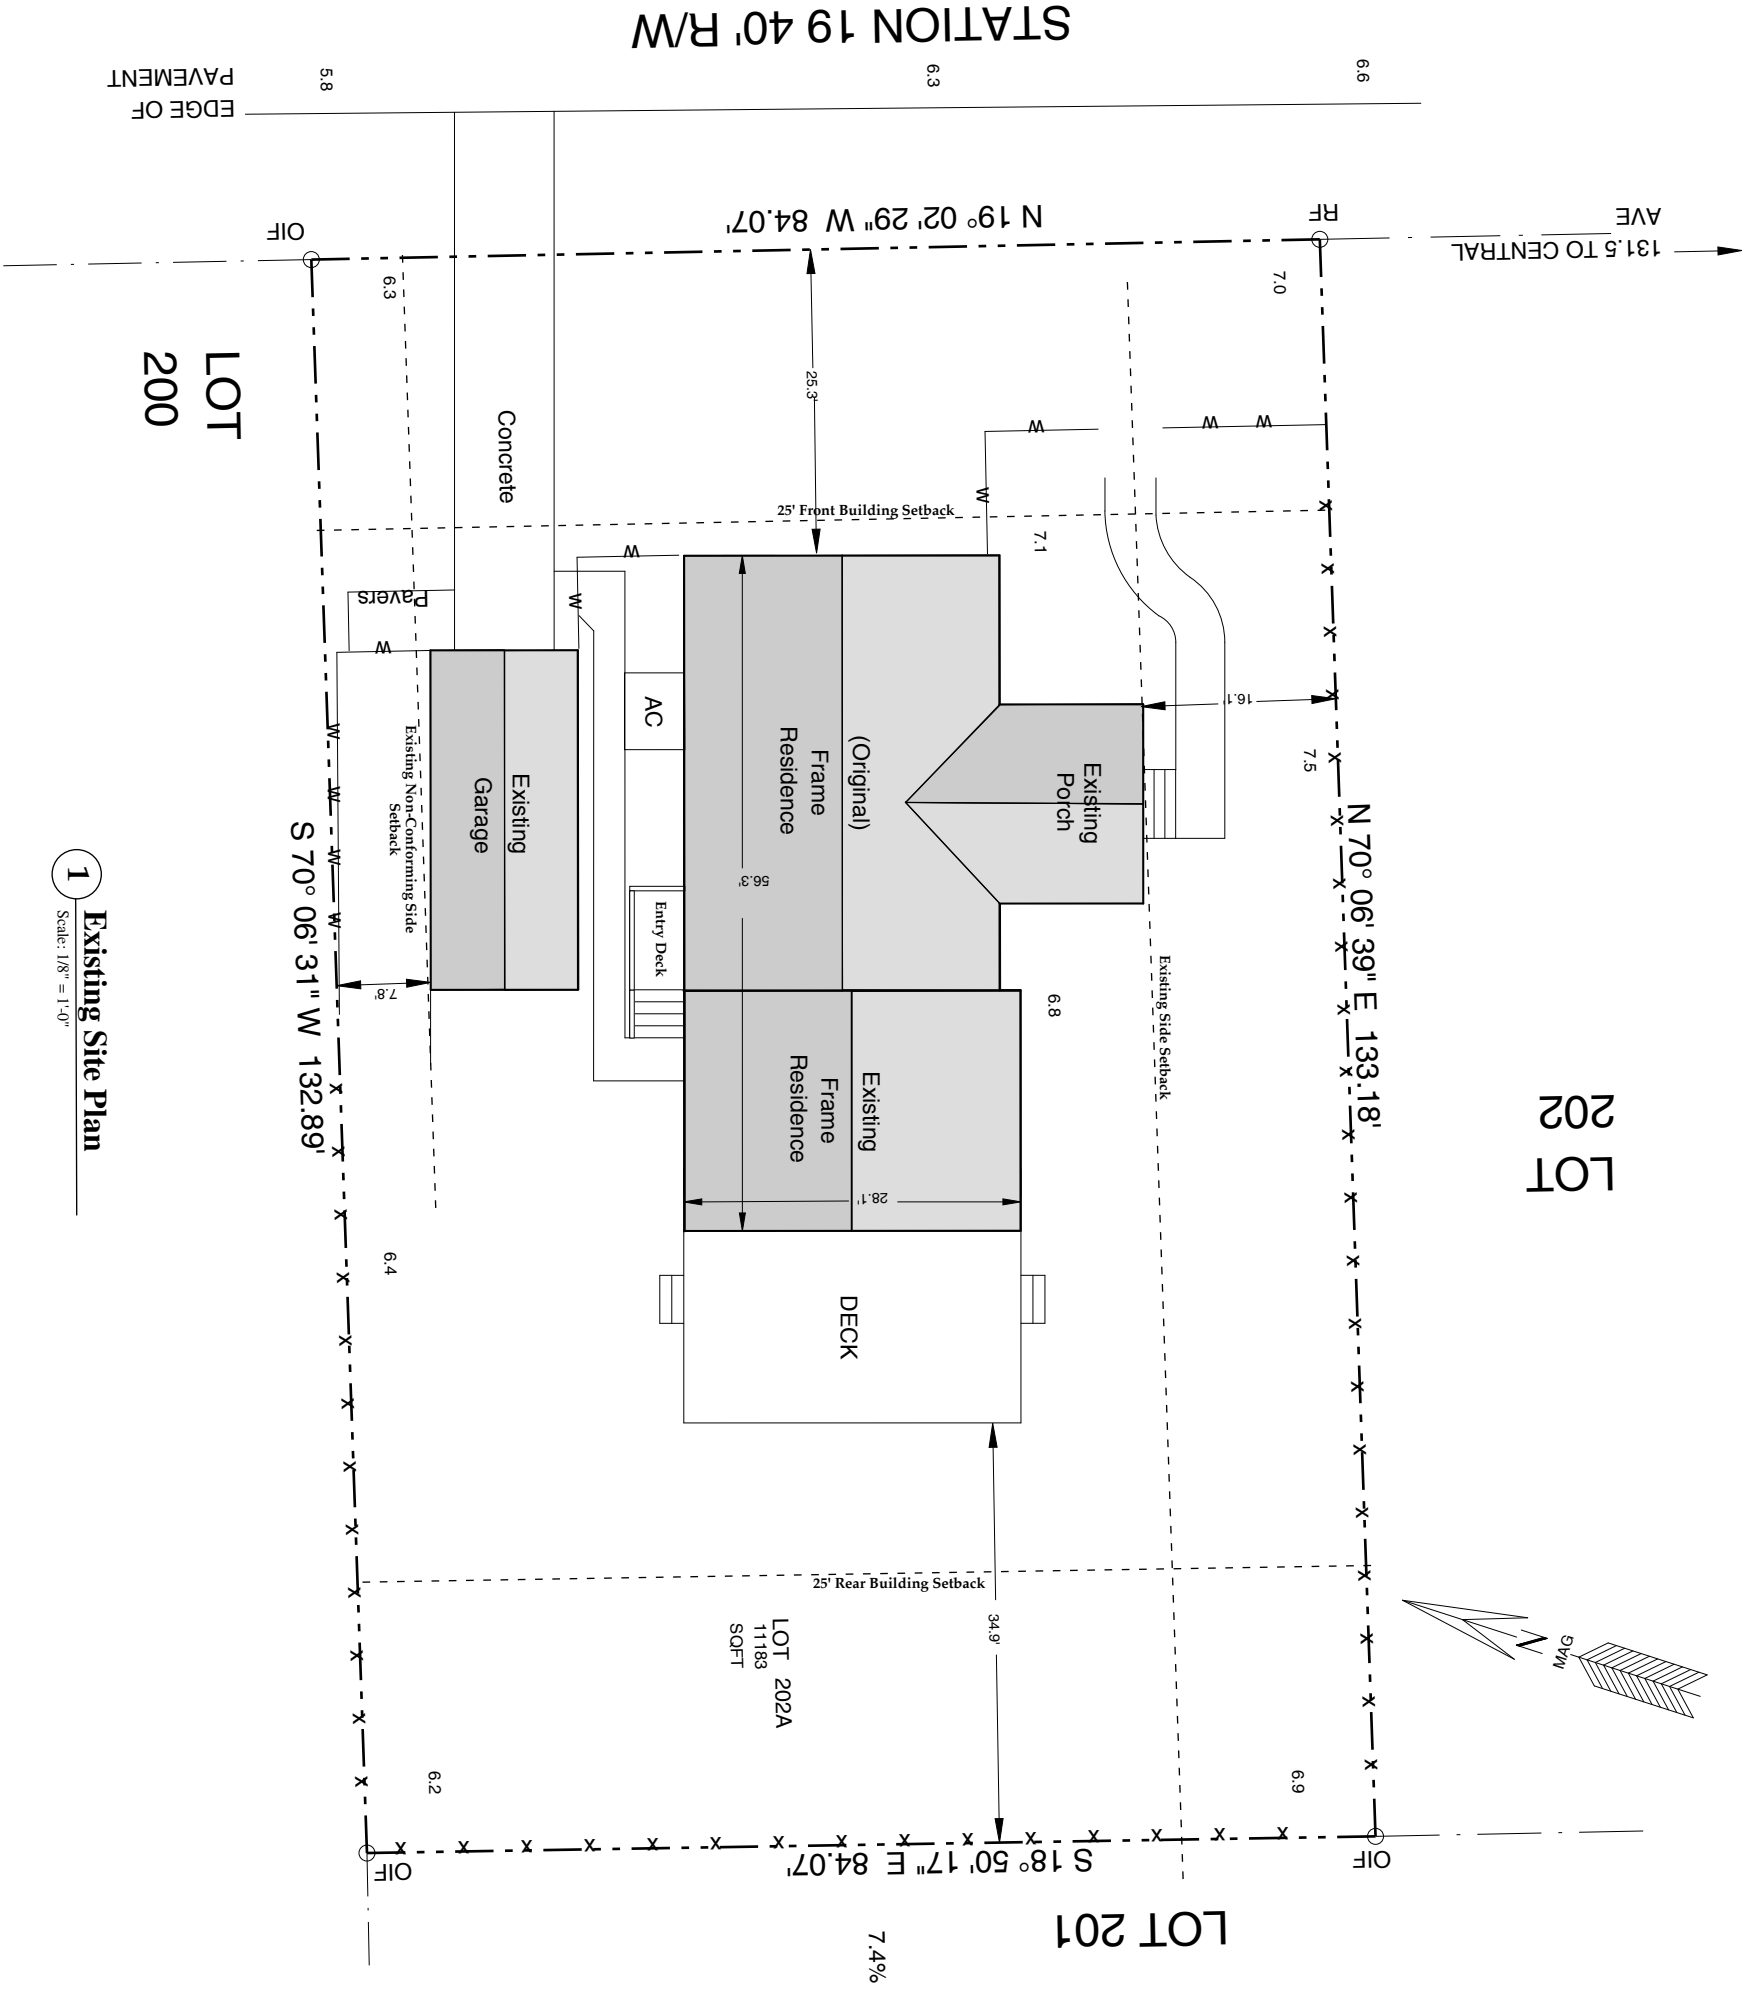

1 Existing Site Plan
Scale: 1/8" = 1'-0"

No.	Issued For	Date
1	DRB Submittal	12/20/2019
2		
3		
4		

Boger Renovations

**321 Station 19
Sullivan's Island, SC**

**SANDLAPPER
DESIGN GROUP LLC**
2214 Middle St. Sullivan's Island, SC 29482
(843) 882-8067 ph (843) 883-9191 fax

Print Date: December 20, 2019


Project No.:

Drawn by:


Drawing Title:

Existing Site Plan


Drawing No. **C100**

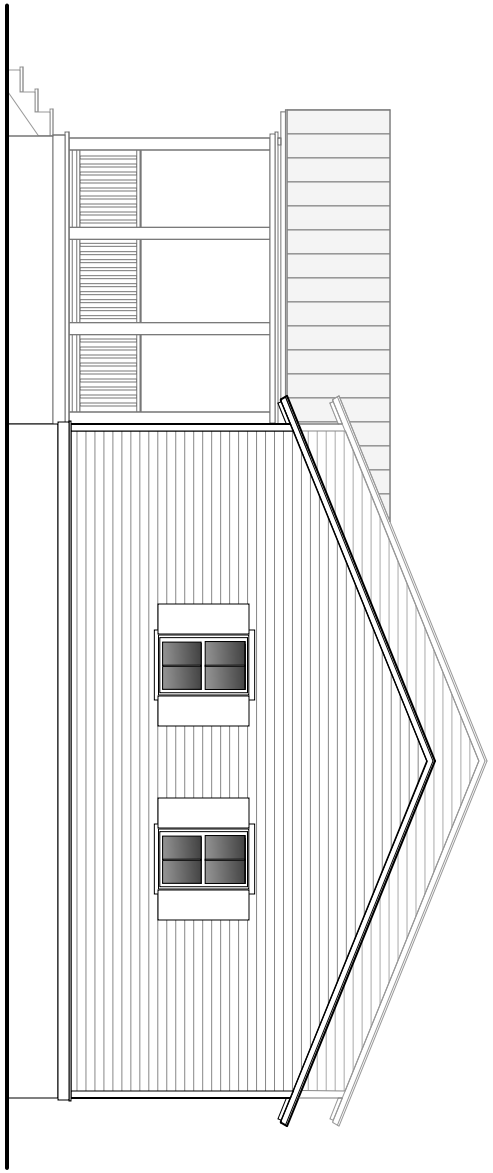


1 Previously Approved Front (East) Elevation
Scale: 1/4" = 1'-0"

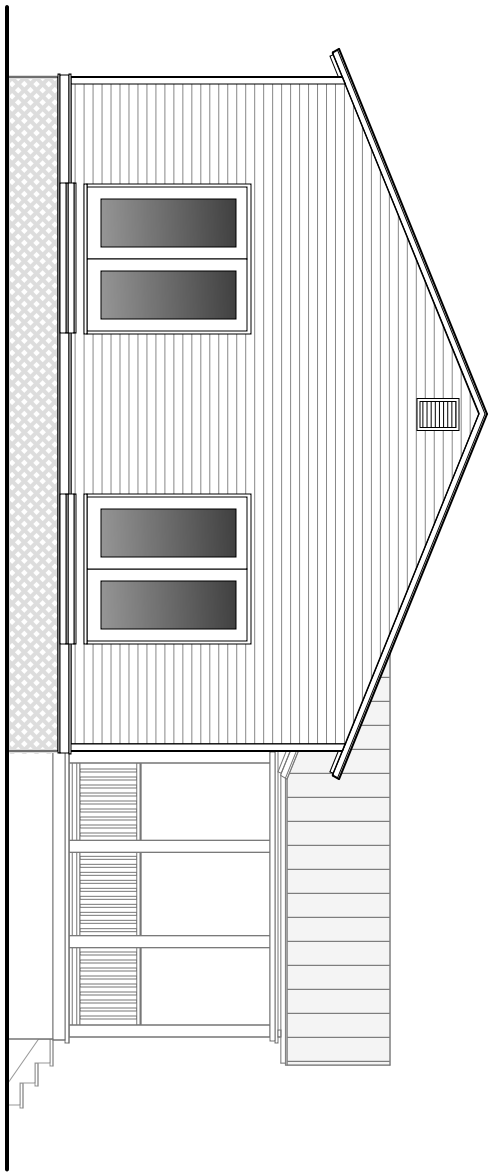

2 Previously Approved Rear (West) Elevation
Scale: 1/4" = 1'-0"

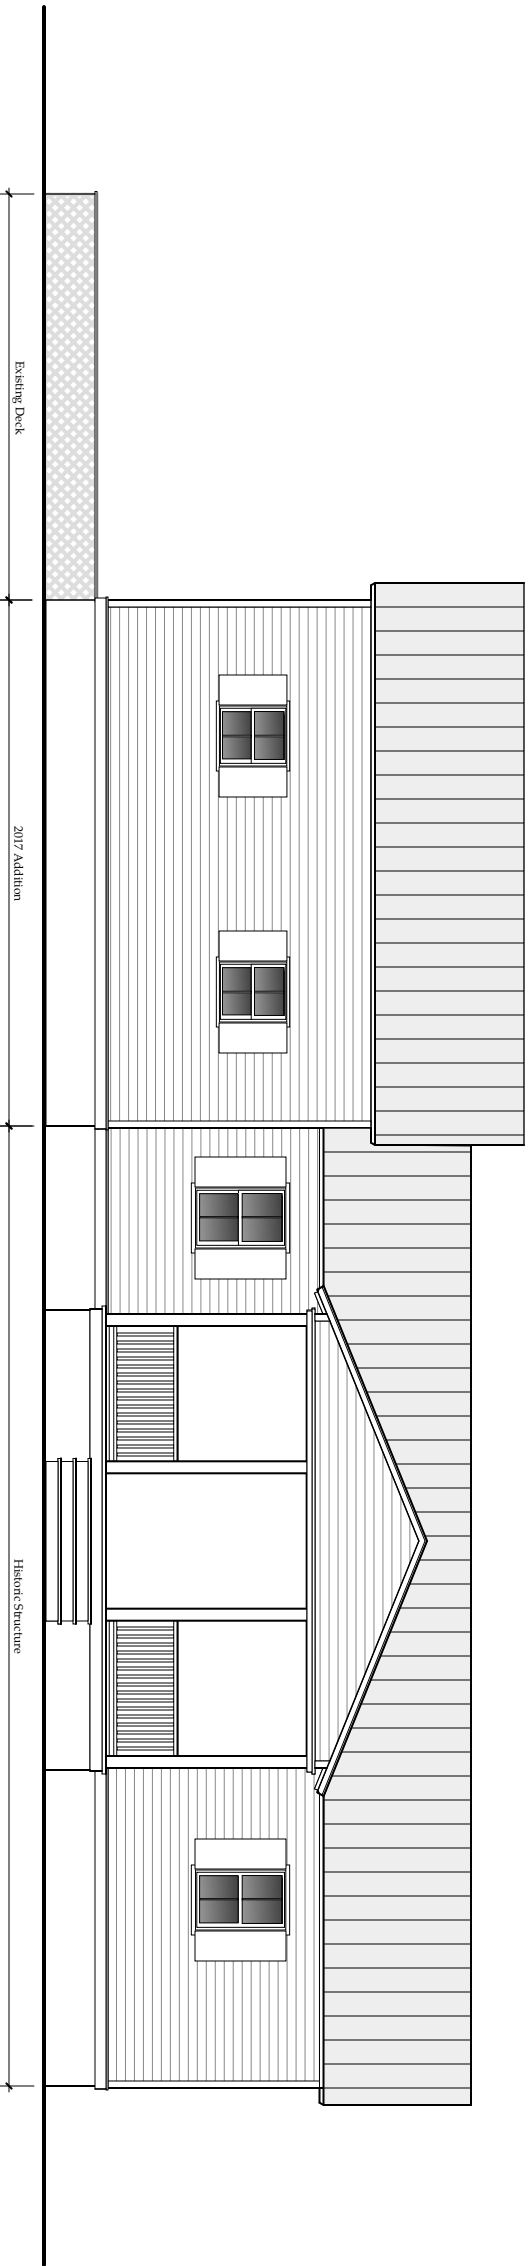

1 Previously Approved South Elevation
Scale: 1/4" = 1'-0"

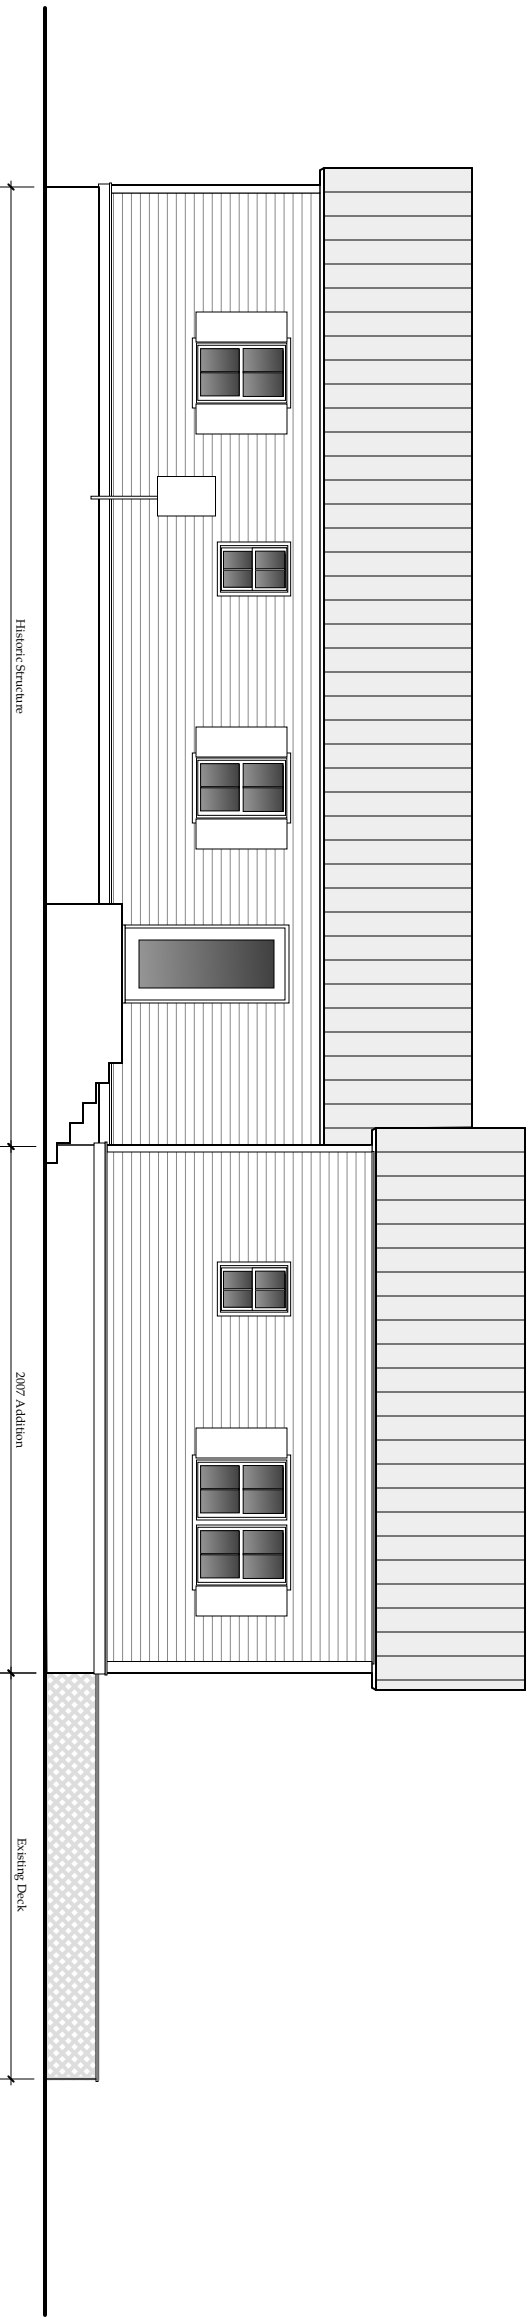

2 Previously Approved North Elevation
Scale: 1/4" = 1'-0"

No.	Issued For	Date
1	DRB Submittal	12/20/2019
2		
3		
4		

Boger Renovations


321 Station 19
Sullivan's Island, SC




**SANDLAPPER
DESIGN GROUP** LLC
2214 Middle St. Sullivan's Island, SC 29482
(843) 882-8067 ph (843) 883-9191 fax

Paid Due: December 20, 2019
 Project No.:
 Drawn by:
 Drawing Title:
Previously Approved Elevations


Drawing No.:
A200

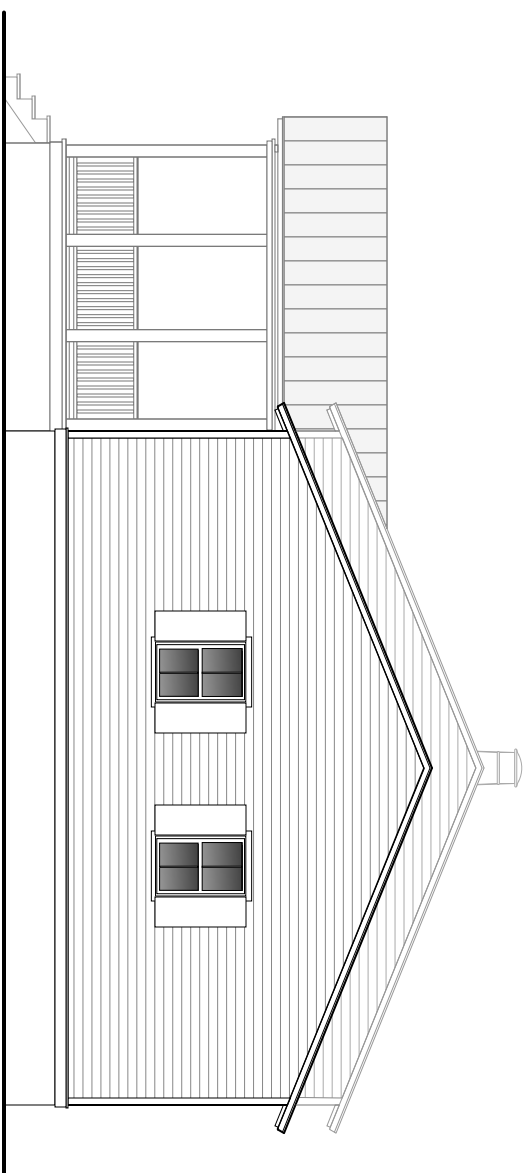


1 Proposed Front (East) Elevation
Scale: 1/4" = 1'-0"

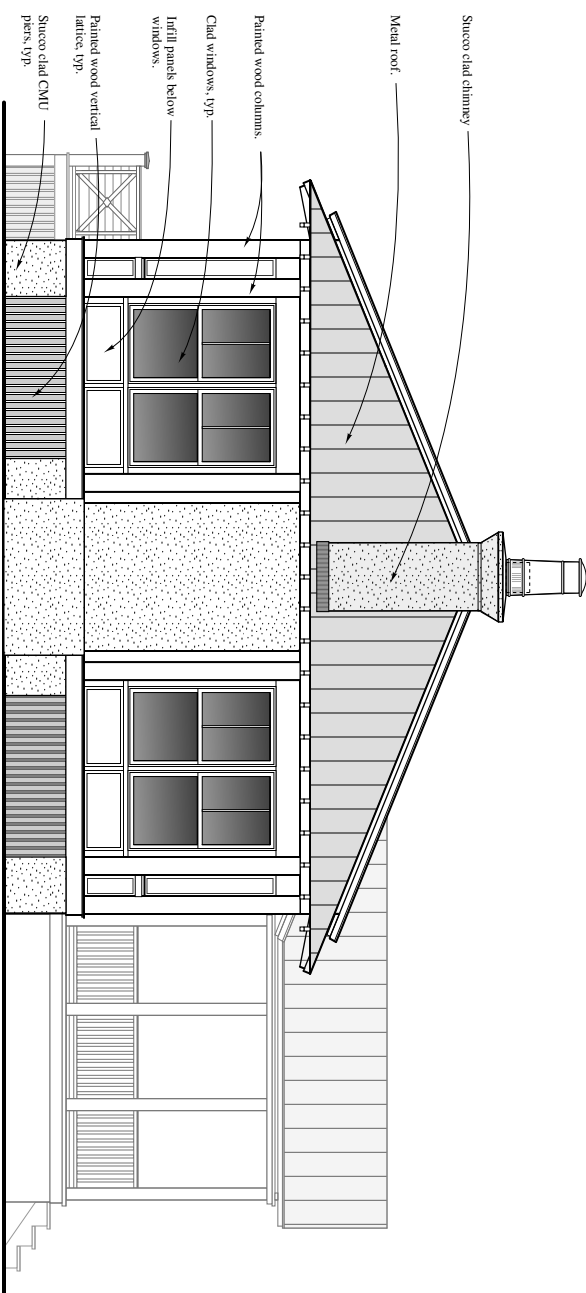

3 Proposed Rear (West) Elevation
Scale: 1/4" = 1'-0"

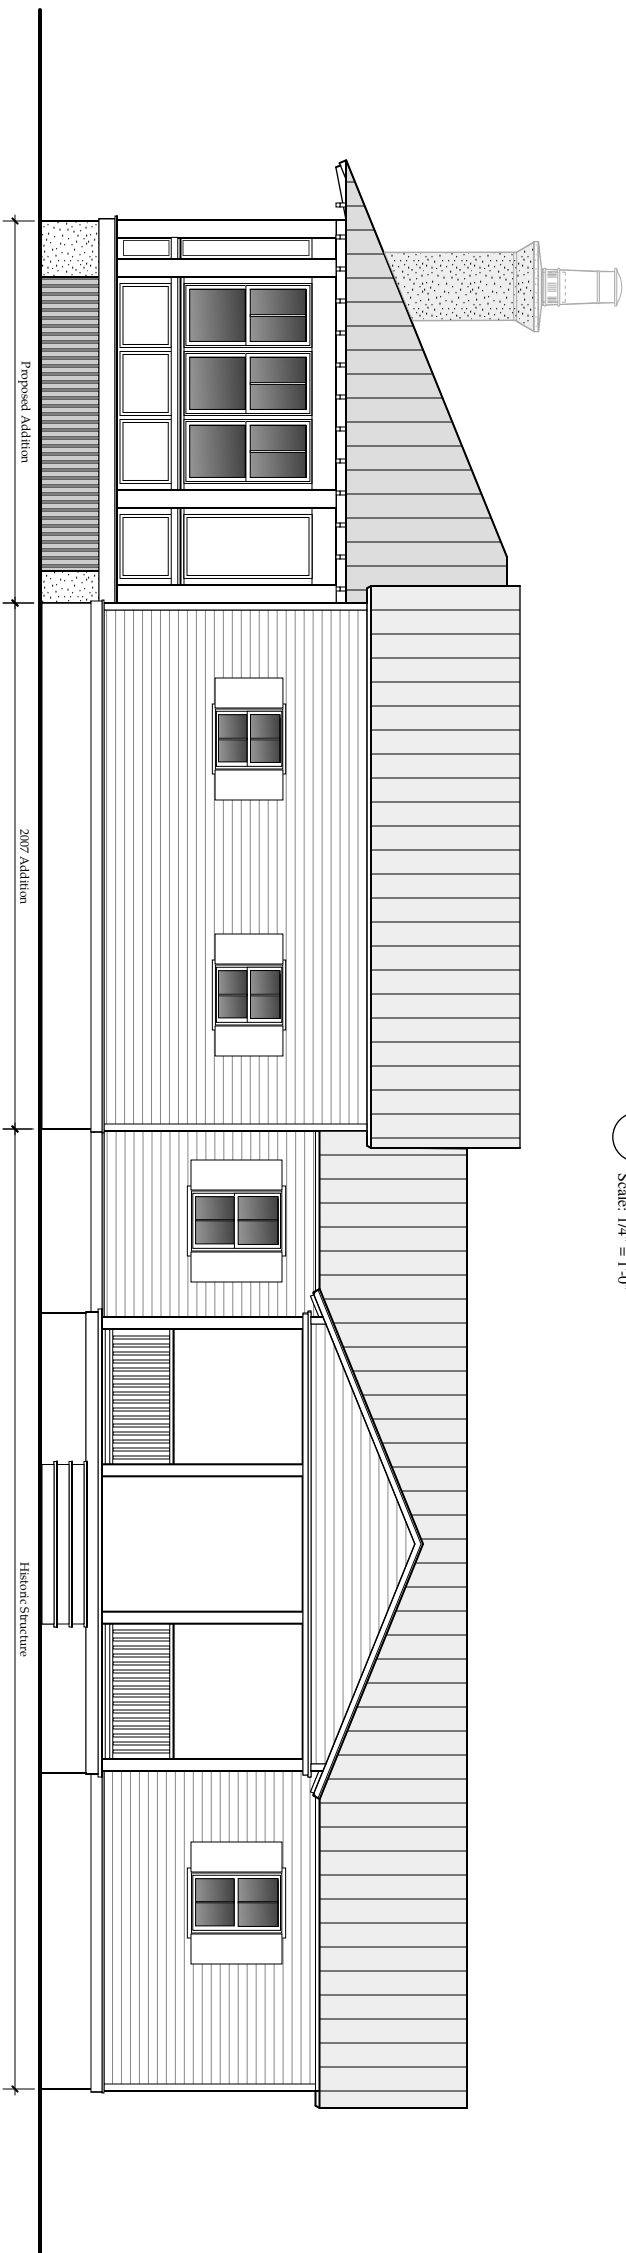

1 Proposed South Elevation
Scale: 1/4" = 1'-0"

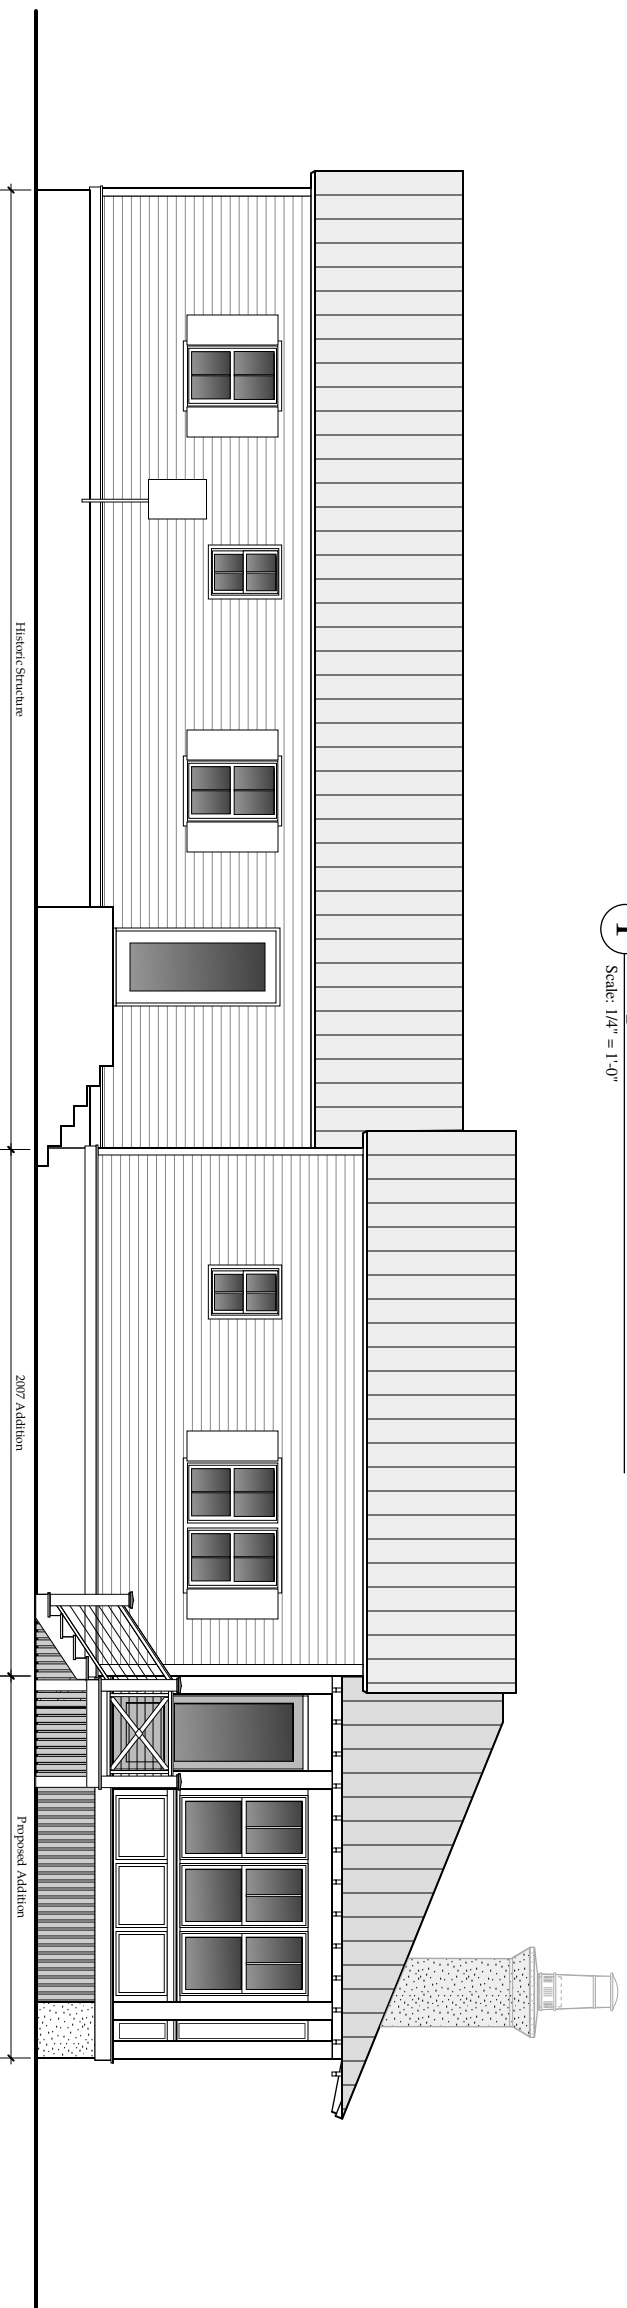

2 Proposed North Elevation
Scale: 1/4" = 1'-0"

No.	Issued For	Date
1	DRB Submittal	12/20/2019
2		
3		
4		

Boger Renovations

321 Station 19
Sullivan's Island, SC



**SANDLAPPER
DESIGN GROUP** LLC
2214 Middle St. Sullivan's Island, SC 29482
(843) 882-8067 ph (843) 883-9191 fax

Plot Date: December 20, 2019
Project No.:
Drawn by:
Drawing Title:
Proposed Elevations

Drawing No.:
A201